



Section a-2

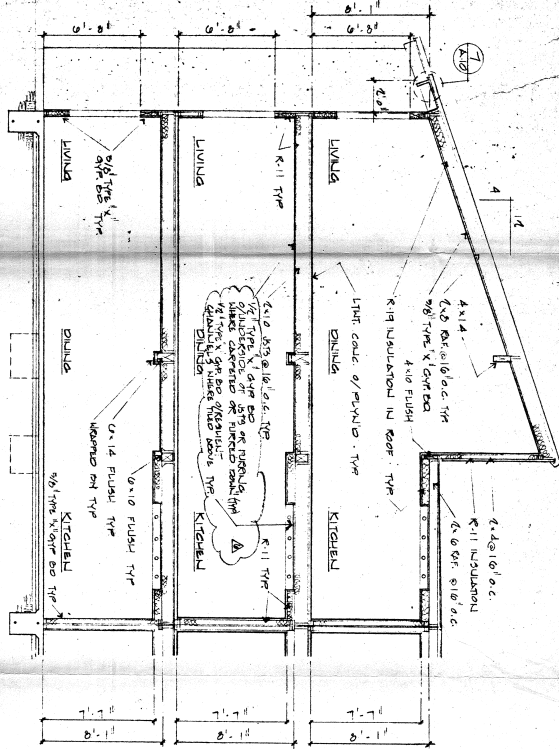

Section a-1

CONSTRUCTION PLANS

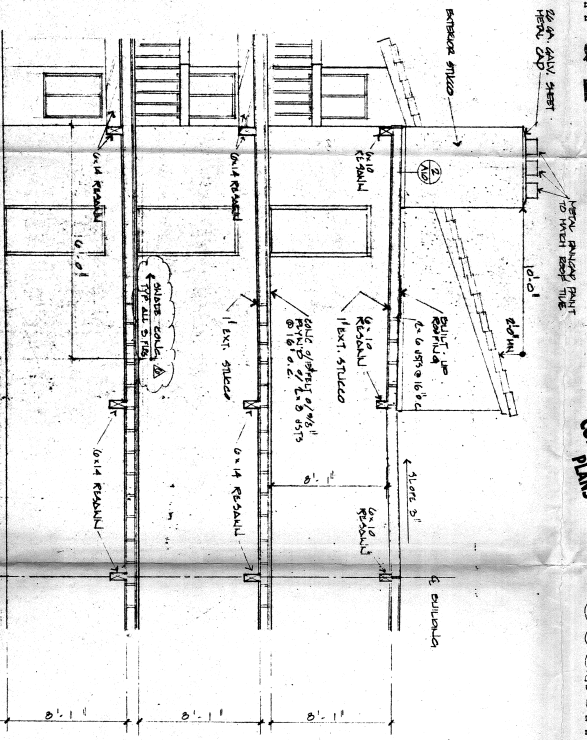

Section a-3

BUILDING SECTIONS 1/2" = 1'-0"

OWNER: STOBNI		DATE: 8-5-11	CRAIG COMBS ASSOCIATES ARCHITECT	PROJECT: 1535 MONROVIA AVENUE
DRAWN: AP		PREP: AP		AREA: AREA CODE 714.645.8046

1535 MONROVIA AVENUE NEWPORT BEACH, CALIF