


PAD FOOTING SCHEDULE			
REMARK	SIZE	THICKNESS	SPACING
(A)	24" x 24"	36"	2-#4
(B)	24" x 24"	36"	2-#4
(C)	36" x 36"	36"	3-#4

SILL FOOTING SCHEDULE		
REMARK	ANCHOR BOLTING	SPACING
(1)	1/2" AB @ 12" OC	
(2)	1/2" AB @ 16" OC	
(3)	1/2" AB @ 24" OC	
(4)	1/2" AB @ 32" OC	

**CONSTRUCTION PLANS**

NOTES:  
 CONCRETE SHALL BE TYPE 3000 PSI  
 ALL DIMENSIONS UNLESS OTHERWISE NOTED  
 ALL DIMENSIONS TO FACE UNLESS NOTED OTHERWISE  


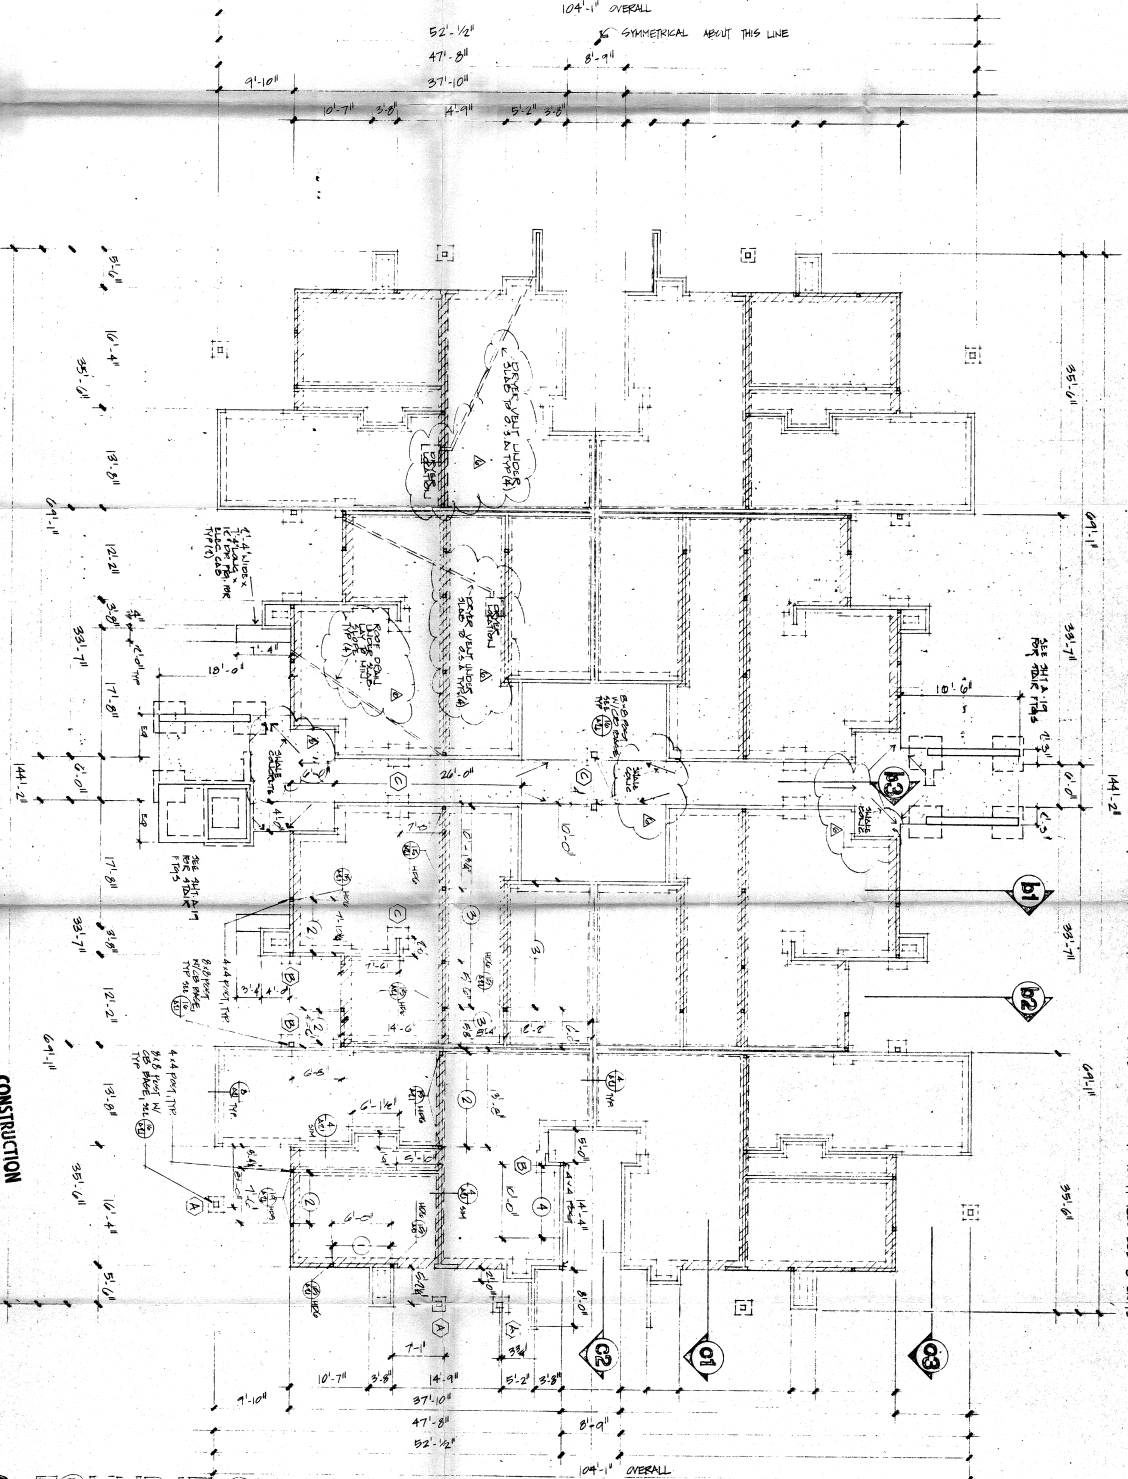

**Building B-FOUNDATION PLAN**

CRAIG COMBS ASSOCIATES

ARCHITECT

1535 MONROVIA AVENUE NEWPORT BEACH, CALIF. AREA CODE 714.645.8040

STUDIO OF A-6

TOBEN  
 DATE  
 DRAWN  
 OWNER  
 REV  
 7.9.11  
 4.9.11  
 1.25.04