



Section B 1/4" = 1'-0"

Section A 1/4" = 1'-0"

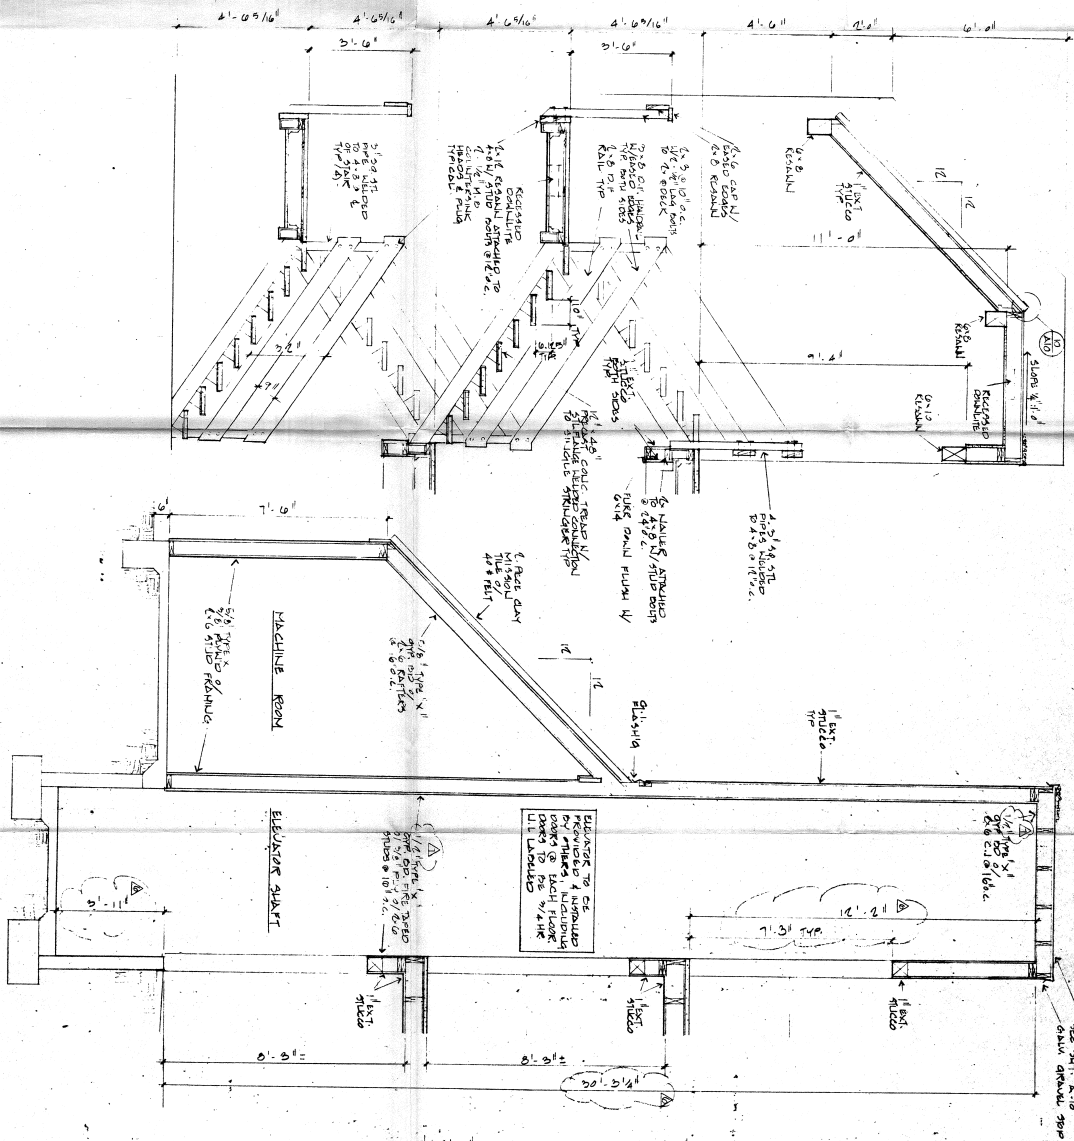


plan 1/4" = 1'-0"

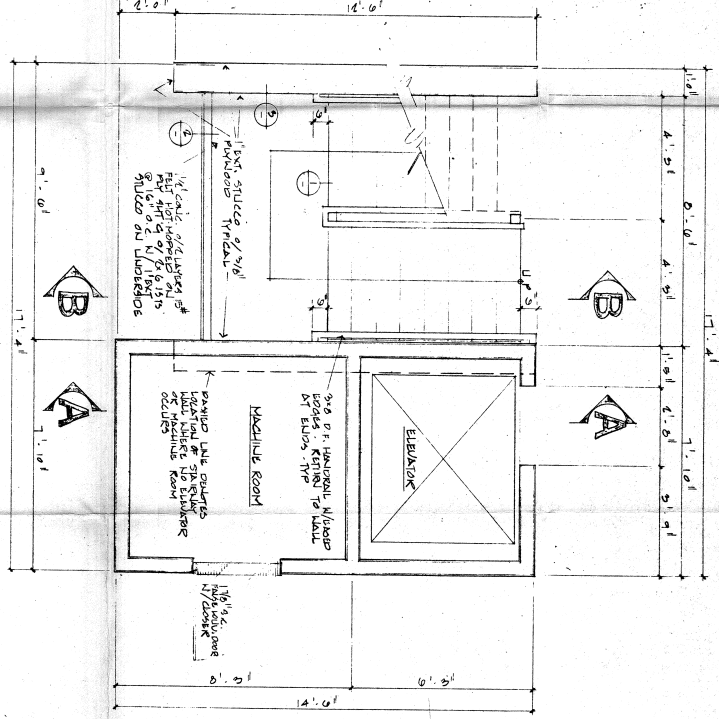

CONSTRUCTION PLANS

1. ALL STEEL FABRICATED TO SUBMIT

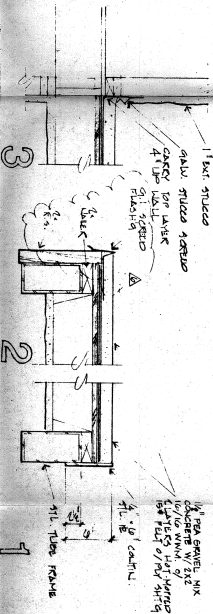

STAIRWAY

STAIRWAY
ARCHITECT
CRAIG COMBS ASSOCIATES
 1535 MONROVIA AVENUE NEWPORT BEACH, CALIF.
 AREA CODE 714-645-8040
 DATE: 9-11-77
 DRAWN: 1-12-80
 OWNER: REV. 4-1-80
 TITLE: A-18 OF 18